


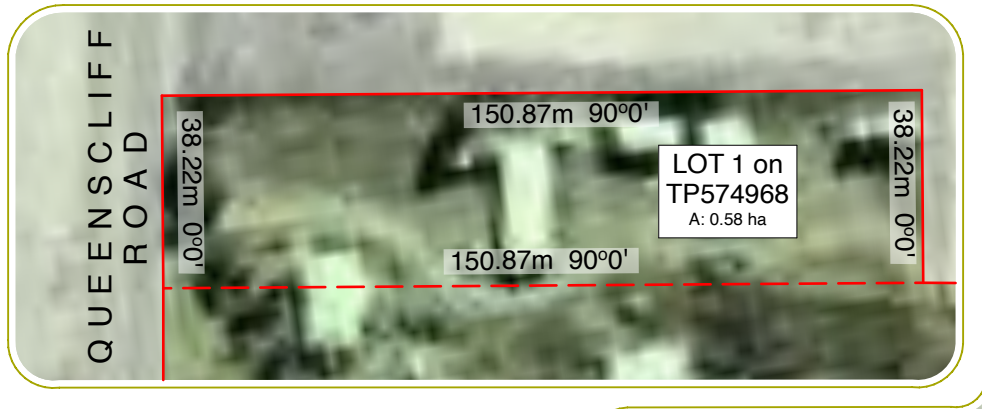

ENLARGEMENT
1:1500



EXISTING CONDITIONS PLAN
1:7500

 Co.Lab, Dispensary Lane Warrnambool VIC 3280 info@mpaastudio.co Phone: (03) 5562 9443 ABN 53253414622 © MPAA 2023	revision: description: date:		project: PROPOSED SUBDIVISION AT 391-519 QUEENSCLIFF ROAD PORTARLINGTON		north: 	date: JUNE, 2025		drawn by: JH	
	NOT FOR CONSTRUCTION		client: NOEL VALLANCE			scale: AS SHOWN A3		project no.: 25-1530 rev.: /	
			drawing title: EXISTING CONDITIONS PLAN			designed by: SM/JH		dwg no: TP1 of TP2	

CONCEPT PLAN OF SUBDIVISION
1:7500



Co.Lab, Dispensary Lane
Warrnambool VIC 3280
info@mpaastudio.co
Phone: (03) 5562 9443
ABN 53253414622

© MPAA 2023

revision: description: date:


NOT FOR CONSTRUCTION

project: PROPOSED SUBDIVISION AT 391-519 QUEENSCLIFF ROAD PORTARLINGTON

client: NOEL VALLANCE

drawing title: CONCEPT PLAN OF SUBDIVISION

north:

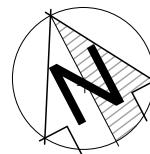

date: JUNE, 2025

scale: AS SHOWN

designed by:

SM/JH

drawn by:

JH

project no.: 25-1530

dwg no:

TP2 of TP2

25-1530 Proposed Subdivision, 391-519 Queenscliff Road, Portarlington TP1.pln