

Seller disclosure statement

Property Law Act 2023 section 99

Form 2, Version 1 | Effective from: 1 August 2025

WARNING TO BUYER This statement contains important legal and other information about the property offered for sale. You should read and satisfy yourself of the information in this statement before signing a contract. You are advised to seek legal advice before signing this form. You should not assume you can terminate the contract after signing if you are not satisfied with the information in this statement.

WARNING You must be given this statement before you sign the contract for the sale of the property.

This statement does not include information about:

- flooding or other natural hazard history
- structural soundness of the building or pest infestation
- current or historical use of the property
- current or past building or development approvals for the property
- limits imposed by planning laws on the use of the land
- services that are or may be connected to the property
- the presence of asbestos within buildings or improvements on the property.

You are encouraged to make your own inquiries about these matters before signing a contract. You may not be able to terminate the contract if these matters are discovered after you sign

Part 1 Seller and property details

Seller **TARNIE RHIANNE HOPF & JUSTIN STRANSHAM FORD**

Property
address
*(referred to as the
property in this
statement)*

96 Hume Street, East Toowoomba QLD 4350

Lot on plan
description

LOT 1 REGISTERED PLAN 85543

Community titles scheme or
BUGTA scheme:

Is the property part of a community titles scheme or a BUGTA scheme:

Yes ☐

If **Yes**, refer to Part 6 of this statement for
additional information

No ☒

If **No**, please disregard Part 6 of this statement as it
does not need to be completed

Part 2 Title details, encumbrances and residential tenancy or rooming accommodation agreement

Title details

The seller gives or has given the buyer the following

A title search for the property issued under the Land Title Act 1994 ☒ **Yes**
showing interests registered under that Act for the property.

A copy of the plan of survey registered for the property. ☒ **Yes**

Registered encumbrances

Registered encumbrances, if any, are recorded on the title search, and may affect your use of the property. Examples include easements, statutory covenants, leases and mortgages.

You should seek legal advice about your rights and obligations before signing the contract.

Unregistered encumbrances(excluding statutory encumbrances)	There are encumbrances not registered on the title that will continue ☐ Yes ☒ No to affect the property after settlement. NoteIf the property is part of a community titles scheme or a BUGTA scheme it may be subject to and have the benefit of statutory easements that are NOT required to be disclosed. Unregistered lease (if applicable) If the unregistered encumbrance is an unregistered lease, the details of the agreement are as follows: the start and end day of the term of the lease: the amount of rent and bond payable: whether the lease has an option to renew: Other unregistered agreement in writing (if applicable) If the unregistered encumbrance is created by an agreement in writing, and is not an unregistered lease, a copy of the agreement is ☐ Yes given, together with relevant plans, if any. Other unregistered agreement in writing (if applicable) Unregistered oral agreement (if applicable) If the unregistered encumbrance is created by an oral agreement, and is not an unregistered lease, the details of the agreement are as follows:
Statutory encumbrances	There are statutory encumbrances that affect the property. ☒ Yes ☐ No If Yes, the details of any statutory encumbrances are as follows: All statutory rights relating to water supply, sewerage, drainage, electricity, internet, telephone, and other services passing through or over the property, whether protected by registered or statutory easements, including but not limited to any infrastructure or public authority rights identified in this Form 2, including Annexures.
Residential tenancy or rooming accommodation agreement	The property has been subject to a residential tenancy agreement or a rooming accommodation agreement under the Residential Tenancies and Rooming Accommodation Act 2008 during the last 12 months. Yes ☒ No If Yes, when was the rent for the premises or each of the residents rooms last increased? (Insert date of the most recent rent increase for the premises or rooms) NoteUnder the Residential Tenancies and Rooming Accommodation Act 2008 the rent for a residential premises may not be increased earlier than 12 months after the last rent increase for the premises. As the owner of the property, you may need to provide evidence of the day of the last rent increase. You should ask the seller to provide this evidence to you prior to settlement.

Part 3 Land use, planning and environment

WARNING TO BUYER You may not have any rights if the current or proposed use of the property is not lawful under the local planning scheme. You can obtain further information about any planning and development restrictions applicable to the lot, including in relation to short-term letting, from the relevant local government.

Zoning	The zoning of the property is (Insert zoning under the planning scheme, the Economic Development Act 2012; the Integrated Resort Development Act 1987; the Mixed Use Development Act 199; the State Development and Public Works Organisation Act 1971 or the Sanctuary Cove Resort Act 1985, as applicable): LOW-MEDIUM DENSITY RESIDENTIAL - Low-Medium Density Residential - Urban Residential
Transport proposals and resumptions	There are encumbrances not registered on the title that will continue to affect the property after settlement. ☐ Yes ☒ No The lot is affected by a notice of intention to resume the property or any part of the property. ☐ Yes ☒ No If Yes, a copy of the notice, order, proposal or correspondence must be given by the seller.

* *Transport infrastructure* has the meaning defined in the Transport Infrastructure Act 1994. A proposal means a resolution or adoption by some official process to establish plans or options that will physically affect the property.

Contamination and environmental protection	The property is recorded on the Environmental Management Register or the Contaminated Land Register under the Environmental Protection Act 1994. ☐ Yes ☒ No The following notices are, or have been, given: A notice under section 408(2) of the Environmental Protection Act 1994 (for example, land is contaminated, show cause notice, requirement for site investigation, clean up notice or site management plan). ☐ Yes ☒ No A notice under section 369C(2) of the Environmental Protection Act 1994 (the property is a place or business to which an environmental enforcement order applies). ☐ Yes ☒ No A notice under section 347(2) of the Environmental Protection Act 1994 (the property is a place or business to which a prescribed transitional environmental program applies). ☐ Yes ☒ No
---	--

Trees	There is a tree order or application under the Neighbourhood Disputes (Dividing Fences and Trees) Act 2011 affecting the property. ☐ Yes ☒ No If Yes, a copy of the order or application must be given by the seller.
--------------	---

Heritage	The property is affected by the Queensland Heritage Act 1992 or is included in the World Heritage List under the Environment Protection and Biodiversity Conservation Act 1999 (Cwlth). ☐ Yes ☒ No
-----------------	--

Flooding	Information about whether the property is affected by flooding or another natural hazard or within a natural hazard overlay can be obtained from the relevant local government and you should make your own enquires. Flood information for the property may also be available at the FloodCheck Queensland portal or the Australian Flood Risk Information portal.
-----------------	--

Vegetation, habitats and protected plants	Information about vegetation clearing, koala habitats and other restrictions on development of the land that may apply can be obtained from the relevant State government agency
--	---

Part 4 Buildings and structures

WARNING TO BUYER The seller does not warrant the structural soundness of the buildings or improvements on the property, or that the buildings on the property have the required approval, or that there is no pest infestation affecting the property. You should engage a licensed building inspector or an appropriately qualified engineer, builder or pest inspector to inspect the property and provide a report and also undertake searches to determine whether buildings and improvements on the property have the required approvals.

Swimming pool	There is a relevant pool for the property. If a community titles scheme or a BUGTA scheme a shared pool is located in the scheme. Pool compliance certificate is given. OR Notice of no pool safety certificate is given.	☐ Yes ☒ No ☐ Yes ☐ No ☐ Yes ☐ No ☐ Yes ☒ No
Unlicensed building work under owner builder permit	Building work was carried out on the property under an owner builder permit in the last 6 years. A notice under section 47 of the Queensland Building and Construction Commission Act 1991 must be given by the seller and you may be required to sign the notice and return it to the seller prior to signing the contract.	
Notices and orders	There is an unsatisfied show cause notice or enforcement notice under the Building Act 1975, section 246AG, 247 or 248 or under the Planning Act 2016, section 167 or 168. The seller has been given a notice or order, that remains in effect, from a local, State or Commonwealth government, a court or tribunal, or other competent authority, requiring work to be done or money to be spent in relation to the property. If Yes, a copy of the notice or order must be given by the seller.	
Building Energy Efficiency Certificate	If the property is a commercial office building of more than 1,000m², a Building Energy Efficiency Certificate is available on the Building Energy Efficiency Register.	
Asbestos	The seller does not warrant whether asbestos is present within buildings or improvements on the property. Buildings or improvements built before 1990 may contain asbestos. Asbestos containing materials (ACM) may have been used up until the early 2000s. Asbestos or ACM may become dangerous when damaged, disturbed, or deteriorating. Information about asbestos is available at the Queensland Government Asbestos Website (asbestos.qld.gov.au) including common locations of asbestos and other practical guidance for homeowners.	

Part 5 Rates and services

WARNING TO BUYER The amount of charges imposed on you may be different to the amount imposed on the seller.

Rates

Whichever of the following applies

The total amount payable* for all rates and charges (without any discount) for the property as stated in the most recent rate notice is:

Amount

\$ 1,959.13

Date Range: 01/07/2026 to 31/12/2026

Or

The property is currently a rates exempt lot.**

☐

Or

The property is not rates exempt but no separate assessment of rates is issued by a local government for the property

☐

*Concessions: A local government may grant a concession for rates. The concession will not pass to you as buyer unless you meet the criteria in section 120 of the Local Government Regulation 2012 or section 112 of the *City of Brisbane Regulation 2012*

** An exemption for rates applies to particular entities. The exemption will not pass to you as buyer unless you meet the criteria in section 93 of the Local Government Act 2009 or section 95 of the *City of Brisbane Act 2010*.

Water

Whichever of the following applies

The total amount payable as charges for water services for the property as indicated in the most recent water services notice* is:

Amount

\$ 597.61

Date Range: 01/01/2026 to 30/06/2026

Or

There is no separate water services notice issued for the lot; however, an estimate of the total amount payable for water services is:

Amount \$

Date Range:

* A water services notices means a notice of water charges issued by a water service provider under the *Water Supply (Safety and Reliability) Act 2008*.

Part 6 Community titles schemes and BUGTA schemes

(If the property is part of a community titles scheme or a BUGTA scheme this Part must be completed)

WARNING TO BUYER If the property is part of a community titles scheme or a BUGTA scheme and you purchase the property, you will become a member of the body corporate for the scheme with the right to participate in significant decisions about the scheme and you will be required to pay contributions towards the body corporates expenses in managing the scheme. You will also be required to comply with the by-laws. By-laws will regulate your use of common property and the lot. **For more information about living in a body corporate and your rights and obligations, contact the Office of the Commissioner for Body Corporate and Community Management.**

Body Corporate and Community Management Act 1997	The property is included in a community titles scheme. (If Yes, complete the information below) ☐ Yes ☒ No
Community Management Statement	A copy of the most recent community management statement for the scheme as recorded under the Land Title Act 1994 or another Act is ☐ Yes Note If the property is part of a community titles scheme, the community management statement for the scheme contains important information about the rights and obligations of owners of lots in the scheme including matters such as lot entitlements, by-laws and exclusive use areas
Body Corporate Certificate	A copy of a body corporate certificate for the lot under the Body Corporate and Community Management Act 1997, section 205(4) is ☐ Yes ☐ No If No An explanatory statement is given to the buyer that states: ☐ Yes • a copy of a body corporate certificate for the lot is not attached; and • the reasons under section 6 of the Property Law Regulation 2024 why the seller has not been able to obtain a copy of the body corporate certificate for the lot.
Statutory Warranties	Statutory Warranties If you enter into a contract, you will have implied warranties under the Body Corporate and Community Management Act 1997 relating to matters such as latent or patent defects in common property or body corporate assets; any actual, expected or contingent financial liabilities that are not part of the normal operating costs; and any circumstances in relation to the affairs of the body corporate that will materially prejudice you as owner of the property. There will be further disclosure about warranties in the contract.
Building Units and Group Titles Act 1980	The property is included in a BUGTA scheme (If Yes, complete the information below) ☐ Yes ☒ No
Body Corporate Certificate	A copy of a body corporate certificate for the lot under the Building Units and Group Titles Act 1980, section 40AA(1) is given to the buyer. ☐ Yes ☐ No If No An explanatory statement is given to the buyer that states: ☐ Yes • a copy of a body corporate certificate for the lot is not attached; and • the reasons under section 7 of the Property Law Regulation 2024 why the seller has not been able to obtain a copy of the body corporate certificate for the lot. Note If the property is part of a BUGTA scheme, you will be subject to by-laws approved by the body corporate and other by-laws that regulate your use of the property and common property.

Signatures **SELLER**

Signature of seller

Justin Ford

Signature of seller

28/08/2026, 14:42

This form is signed by one seller under the authority of all sellers
pursuant to section 97(2)(b) of the Property Law Act 2023.
TARNIE RHIANNE HOPF & JUSTIN STRANSHAM FORD

Name of seller

Date

Date

Signatures **BUYER**

By signing this disclosure statement the buyer acknowledges receipt of this disclosure statement before entering into a contract with the seller for the sale of the lot.

Signature of buyer

Signature of buyer

Name of buyer

Name of buyer

Date

Date

Queensland Titles Registry Pty Ltd
ABN 23 648 568 101

Title Reference:	13045124	Search Date:	28/08/2026 13:50
Date Title Created:	30/07/1957	Request No:	57424039
Previous Title:	11272195		

ESTATE AND LAND

Estate in Fee Simple

LOT 1 REGISTERED PLAN 85543
Local Government: TOOWOOMBA

REGISTERED OWNER

Dealing No: 723620218 23/10/2024

TARNIE RHIANNE HOPF
JUSTIN STRANSHAM FORD

JOINT TENANTS

EASEMENTS, ENCUMBRANCES AND INTERESTS

1. Rights and interests reserved to the Crown by
Deed of Grant No. 19503062 (SUBN ALLOT 44)
2. MORTGAGE No 724633600 15/01/2026 at 14:34
NORFINA LIMITED A.C.N. 010 831 722

ADMINISTRATIVE ADVICES

NIL

UNREGISTERED DEALINGS

NIL

Caution - Charges do not necessarily appear in order of priority

** End of Current Title Search **

Graham Evans Flint, of **Toowoomba**, do hereby solemnly and sincerely declare that I have faithfully and truly surveyed, measured, and marked on the ground the parcel of land herein referred to, and that the measurements and boundaries given in this plan are correct, and do not to the best of my belief in any way interfere with the rights or property of any persons, owners, or occupiers of land adjoining the above land, and described in the said plan, and I make this solemn declaration conscientiously believing the same to be true, and by virtue of the provisions of the "Land Act of 1942".

Subscribed and Signed at **Toowoomba** this **9th** day of **March**, 1956

Signature of Registrar of Titles or a Magistrate: *B. R. Brown*

THIS PLAN should be ROLLED not folded.
— FOR OFFICE USE ONLY —

CT 218327 1273-675 Sub 14 Resub of Subs 13, 16, 18, 19, 20
CT 218206 1272-1955 Sub 12 Resub of Subs 13, 19, 20
For Mages Consent to Dedn of New Road See Letter 40224

The Council of the **City** of **Toowoomba** certifies that all the requirements of this Council, the Local Government Act 1946 to 1948 and all By-laws have been complied with and approves this Plan of Subdivision subject to the provisions of the "Land Act of 1942".

Dated this **4th** day of **April**, 1956

M. R. Anderson Chairman or Mayor
W. D. Price Town Clerk

AC. No 220 **BRIDGE ST**

Sub. 2

Sub. 4

Sub. 5

AC. No 210 **CAMPBELL ST**

Alterations and additions in red by me *J. H. 5956*

SCALE 1 inch to an inch

As Proprietor of this land, I agree to this Plan of subdivision, and dedicate the area shown here to public use.

Signature of Proprietor: *J. H. 5956*

Particulars entered in Register Book, Vol. 1272; 1273 Folio 195; 67 the day of **Feb** 1956 at **12.05 pm**

OF SUBDIVISION **12 and Subs 1 & 2 of Sub 14**

OF SECTION **12 and Subs 1 & 2 of Subs 13, 14 & 18 to 20**

SUBN OF ALLOTMENT NO. **44**

COUNTY OF **Aubigny**

PARISH OF **Drayton**

Cat. No. **85543**

B410224

For Additional Plan &
Document Notings
Refer to CISP.

RECEIVED

4 MAY 1956

AT 12.45

as paid

3.10.0

68382

75300 Paid
£6-5-0
18.9.56

85543

FN

10-0
2-0-0
1-10-0
1-10-0

5-10-0 1st Regd Prop
4-0-0 2nd Regd Prop
5-0-0 Reg Fee
9-15-0 TOTAL

8/5/56

10-0
2-0-0
1-10-0
1-0-0

Clary & Hill
Holm
renewal
1 Cundie 56/5-712

1273/67


Intge. B356730
B. 2. 48. m. P. 10.0 J.T.

1272/195

Intge. B269333 m. P. 10.0 J.T.

Site 96 Hume St
Address: East Toowoomba
QLD 4350

Sequence 278533655
Number:

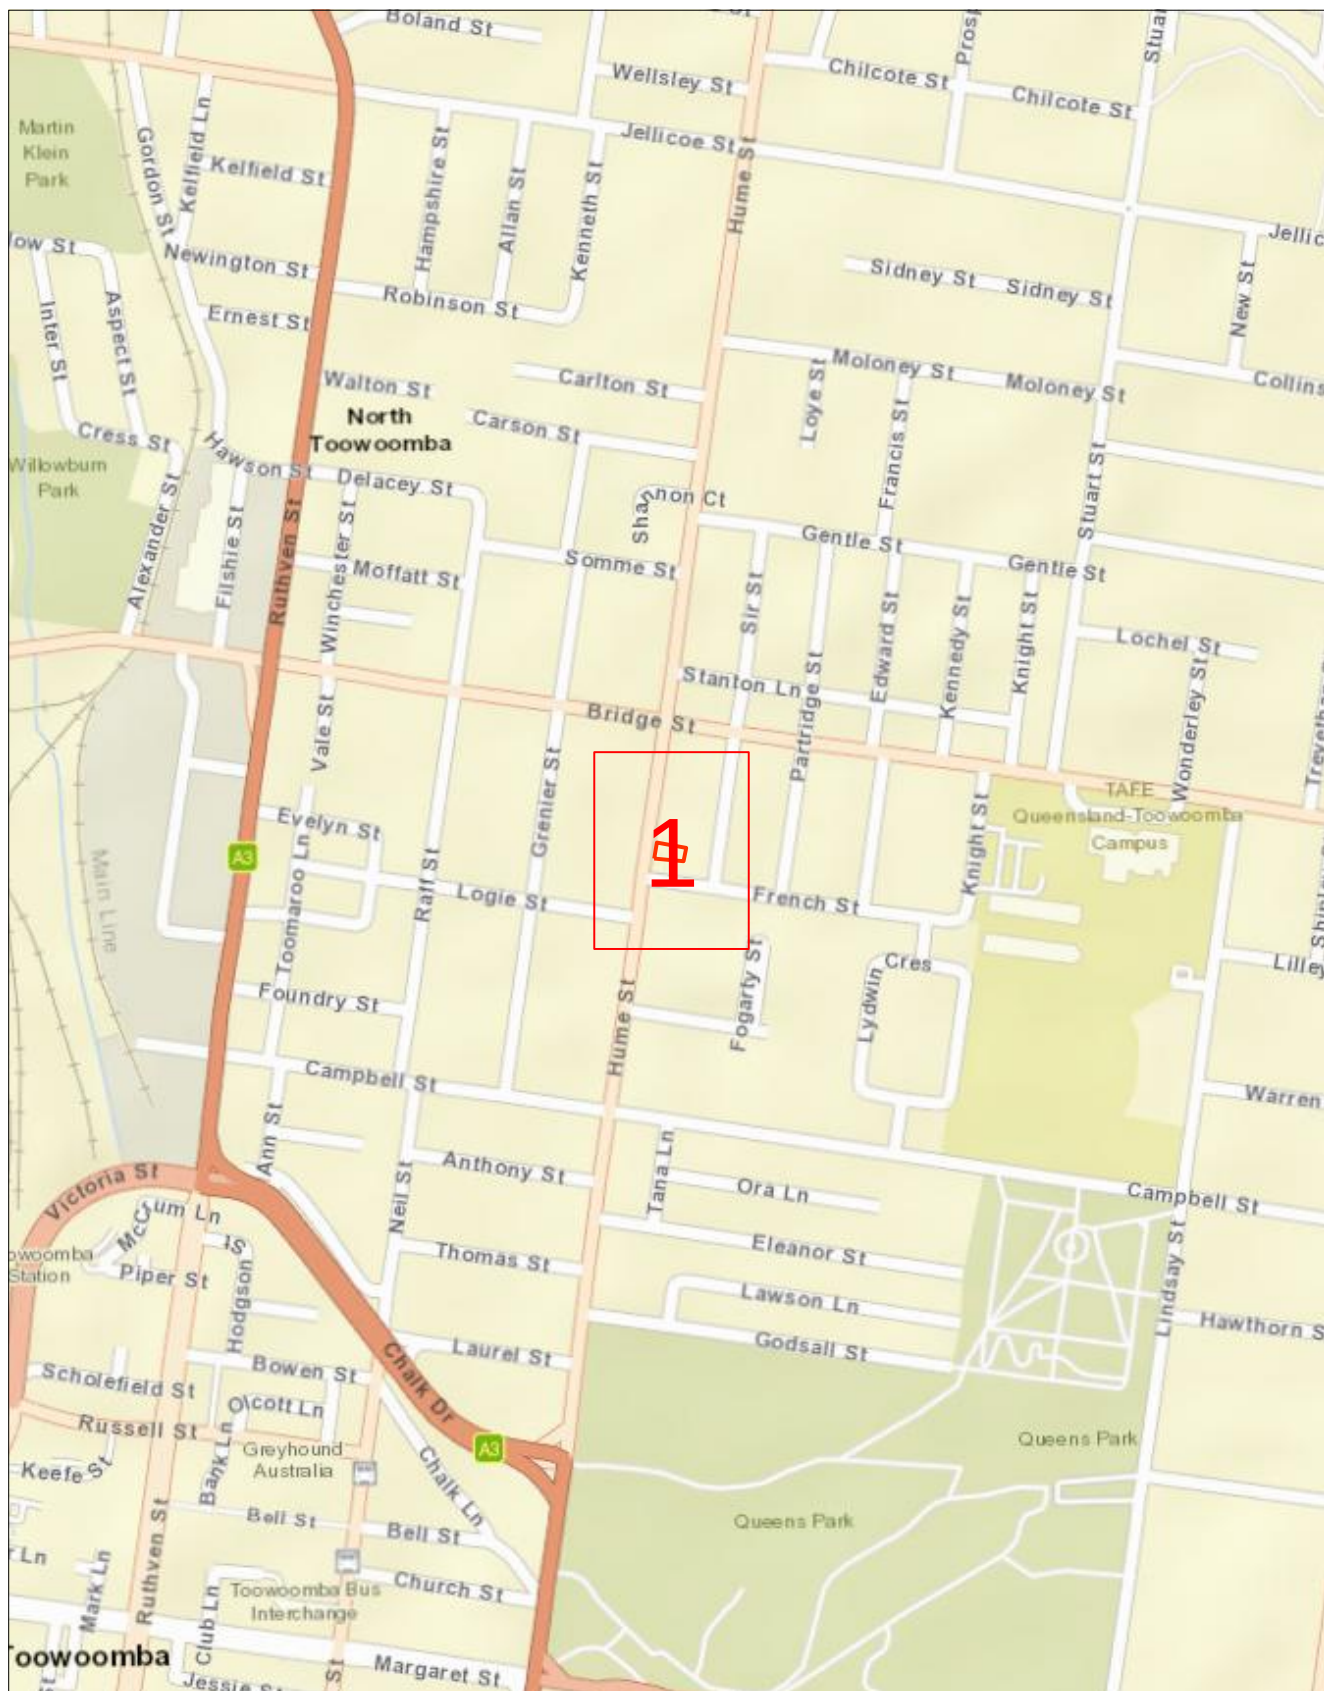

Scale 1: 6000

Map Sources: Esri, Garmin, HERE, FAO, NOAA, USGS,
© OpenStreetMap contributors, and the GIS User Community



Enquiry Area

Map Key Area





Scale 1: 700

Map Sources: Esri, Garmin, HERE, FAO, NOAA, USGS,
© OpenStreetMap contributors, and the GIS User Community



Enquiry Area

Map Key Area



Legend

PIPE LEGEND: GAS TYPE AND PRESSURE

	Low pressure	Medium pressure	High pressure	Transmission
Natural gas				
Natural gas – proposed				
LPG (yellow dash)	not applicable			not applicable
Hydrogen blended (aqua dash)	not applicable			not applicable

PIPE LEGEND: SPECIAL DESIGNATION

	Low pressure	Medium pressure	High pressure	Transmission
Critical main (yellow highlight)				
Casing (grey highlight)				not applicable

These designations typically apply to any pipe type and pressure

PIPE LEGEND: OTHER STATUS

Abandoned pipe	
Idle or inactive pipe	

ABBREVIATION

BoK	Back of kerb	FoK	Front of kerb
C	Depth of cover	NTI	Not tied in
CP	Cathodic protection		

OBJECT SYMBOLS

Valve		CP test station		Syphon	
Buried valve		CP anode		Marker	
Regulator station		CP bond wire		Part service ^A	
Gas connected property		CP rectifier terminal			

^AA live gas service terminated underground within the property boundary, available for future extension to the gas meter.

PIPE CODE AND MATERIAL

P*	Polyethylene (PE)	CU	Copper
P3	Polyvinyl chloride (PVC)	N2	Nylon
S*	Steel	W2	Wrought galv iron
C*	Cast iron	W3	PE coat wrought galv iron

INTERPRETATION EXAMPLE

	High pressure, 40 mm polyethylene in an 80 mm cast iron casing
	Medium pressure, 63 mm steel

Pipe diameter in millimetres is shown before pipe code.
40P6 = 40 mm nominal diameter

This map was created in colour and should be printed in colour



BYDA

Sequence: 278533653
Date: 28/08/2026

Scale: 1:500
Tile No: **OVERVIEW**

LEGEND

- Substation
- Cable Marker
- Pit
- Pole
- Pillar
- LV Cable (up to 1kV)
- HV Cable (1kV - <33kV)
- HV Cable (33kV and over)
- Pit Boundary
- Planned Work Area

AS5488 Category "D" Plan




DISCLAIMER: While reasonable measures have been taken to ensure the accuracy of the information contained in this plan response, neither Ergon Energy Network nor Pelican Corp shall have any liability whatsoever in relation to any loss, damage, cost or expense arising from the use of this plan response or the information contained in it or the completeness or accuracy of such information. Use of such information is subject to and constitutes acceptance of these terms.



LEGEND




	Parcel and the location
	Pit with size "5"
	Power Pit with size "2E". Valid PIT Size: e.g. 2E, 5E, 6E, 8E, 9E, E, null.
	Manhole
	Pillar
	Cable count of trench is 2. One "Other size" PVC conduit (PO) owned by Telstra (-T-), between pits of sizes, "5" and "9" are 25.0m apart. One 40mm PVC conduit (P40) owned by NBN, between pits of sizes, "5" and "9" are 20.0m apart.
	2 Direct buried cables between pits of sizes, "5" and "9" are 10.0m apart.
	Trench containing any INSERVICE/CONSTRUCTED (Copper/RF/Fibre) cables.
	Trench containing only DESIGNED/PLANNED (Copper/RF/Fibre/Power) cables.
	Trench containing any INSERVICE/CONSTRUCTED (Power) cables.
	Road and the street name "Broadway ST"
Scale	0 20 40 60 Meters 1:2000 1 cm equals 20 m

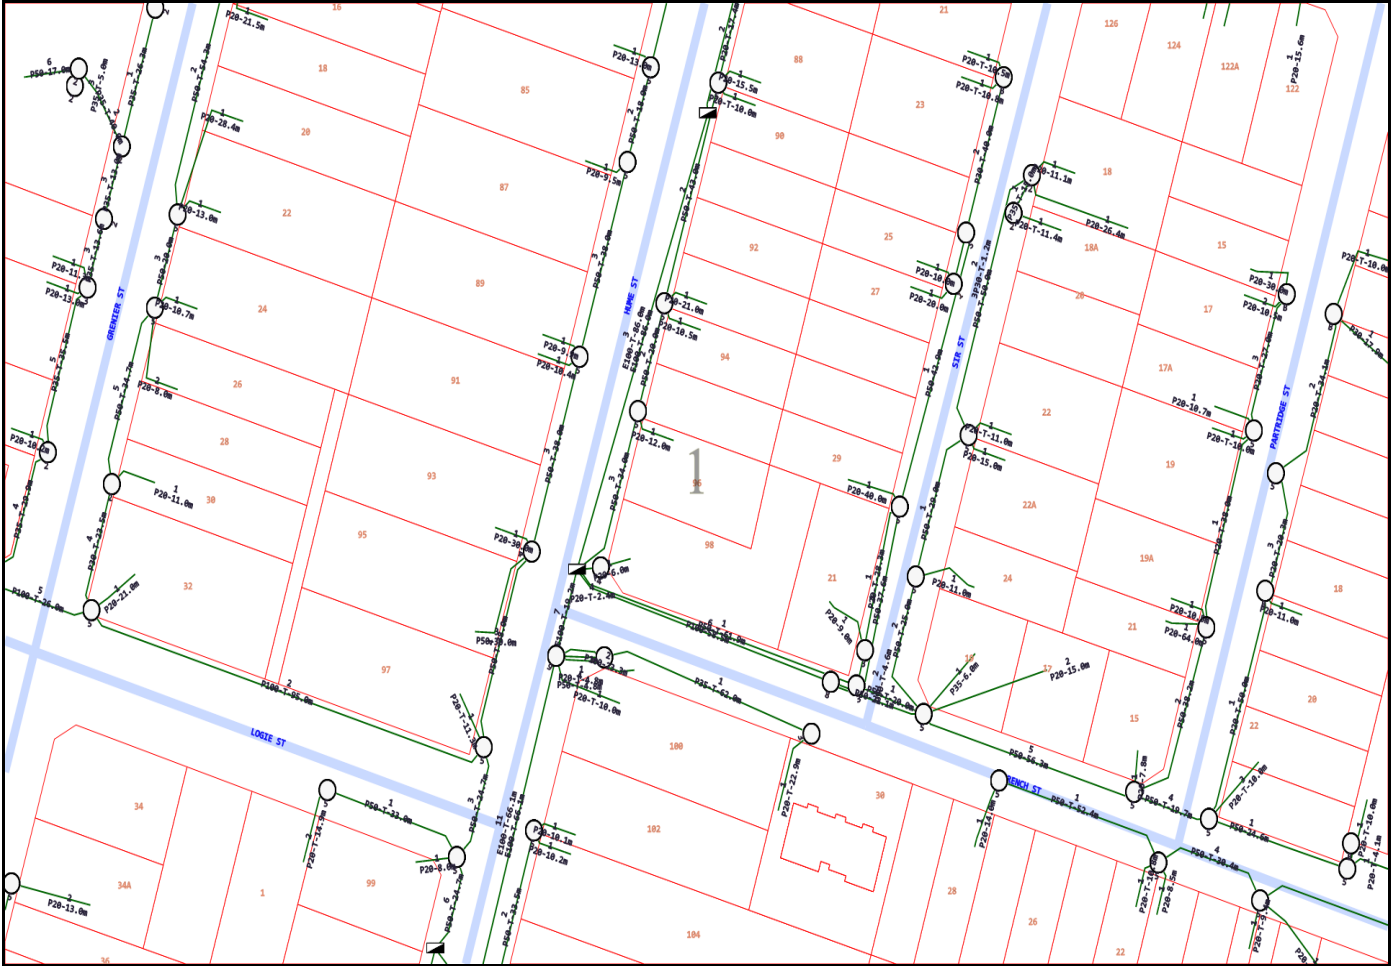

Emergency Contacts

You must immediately report any damage to the **nbn™** network that you are/become aware of. Notification may be by telephone - 1800 626 329.

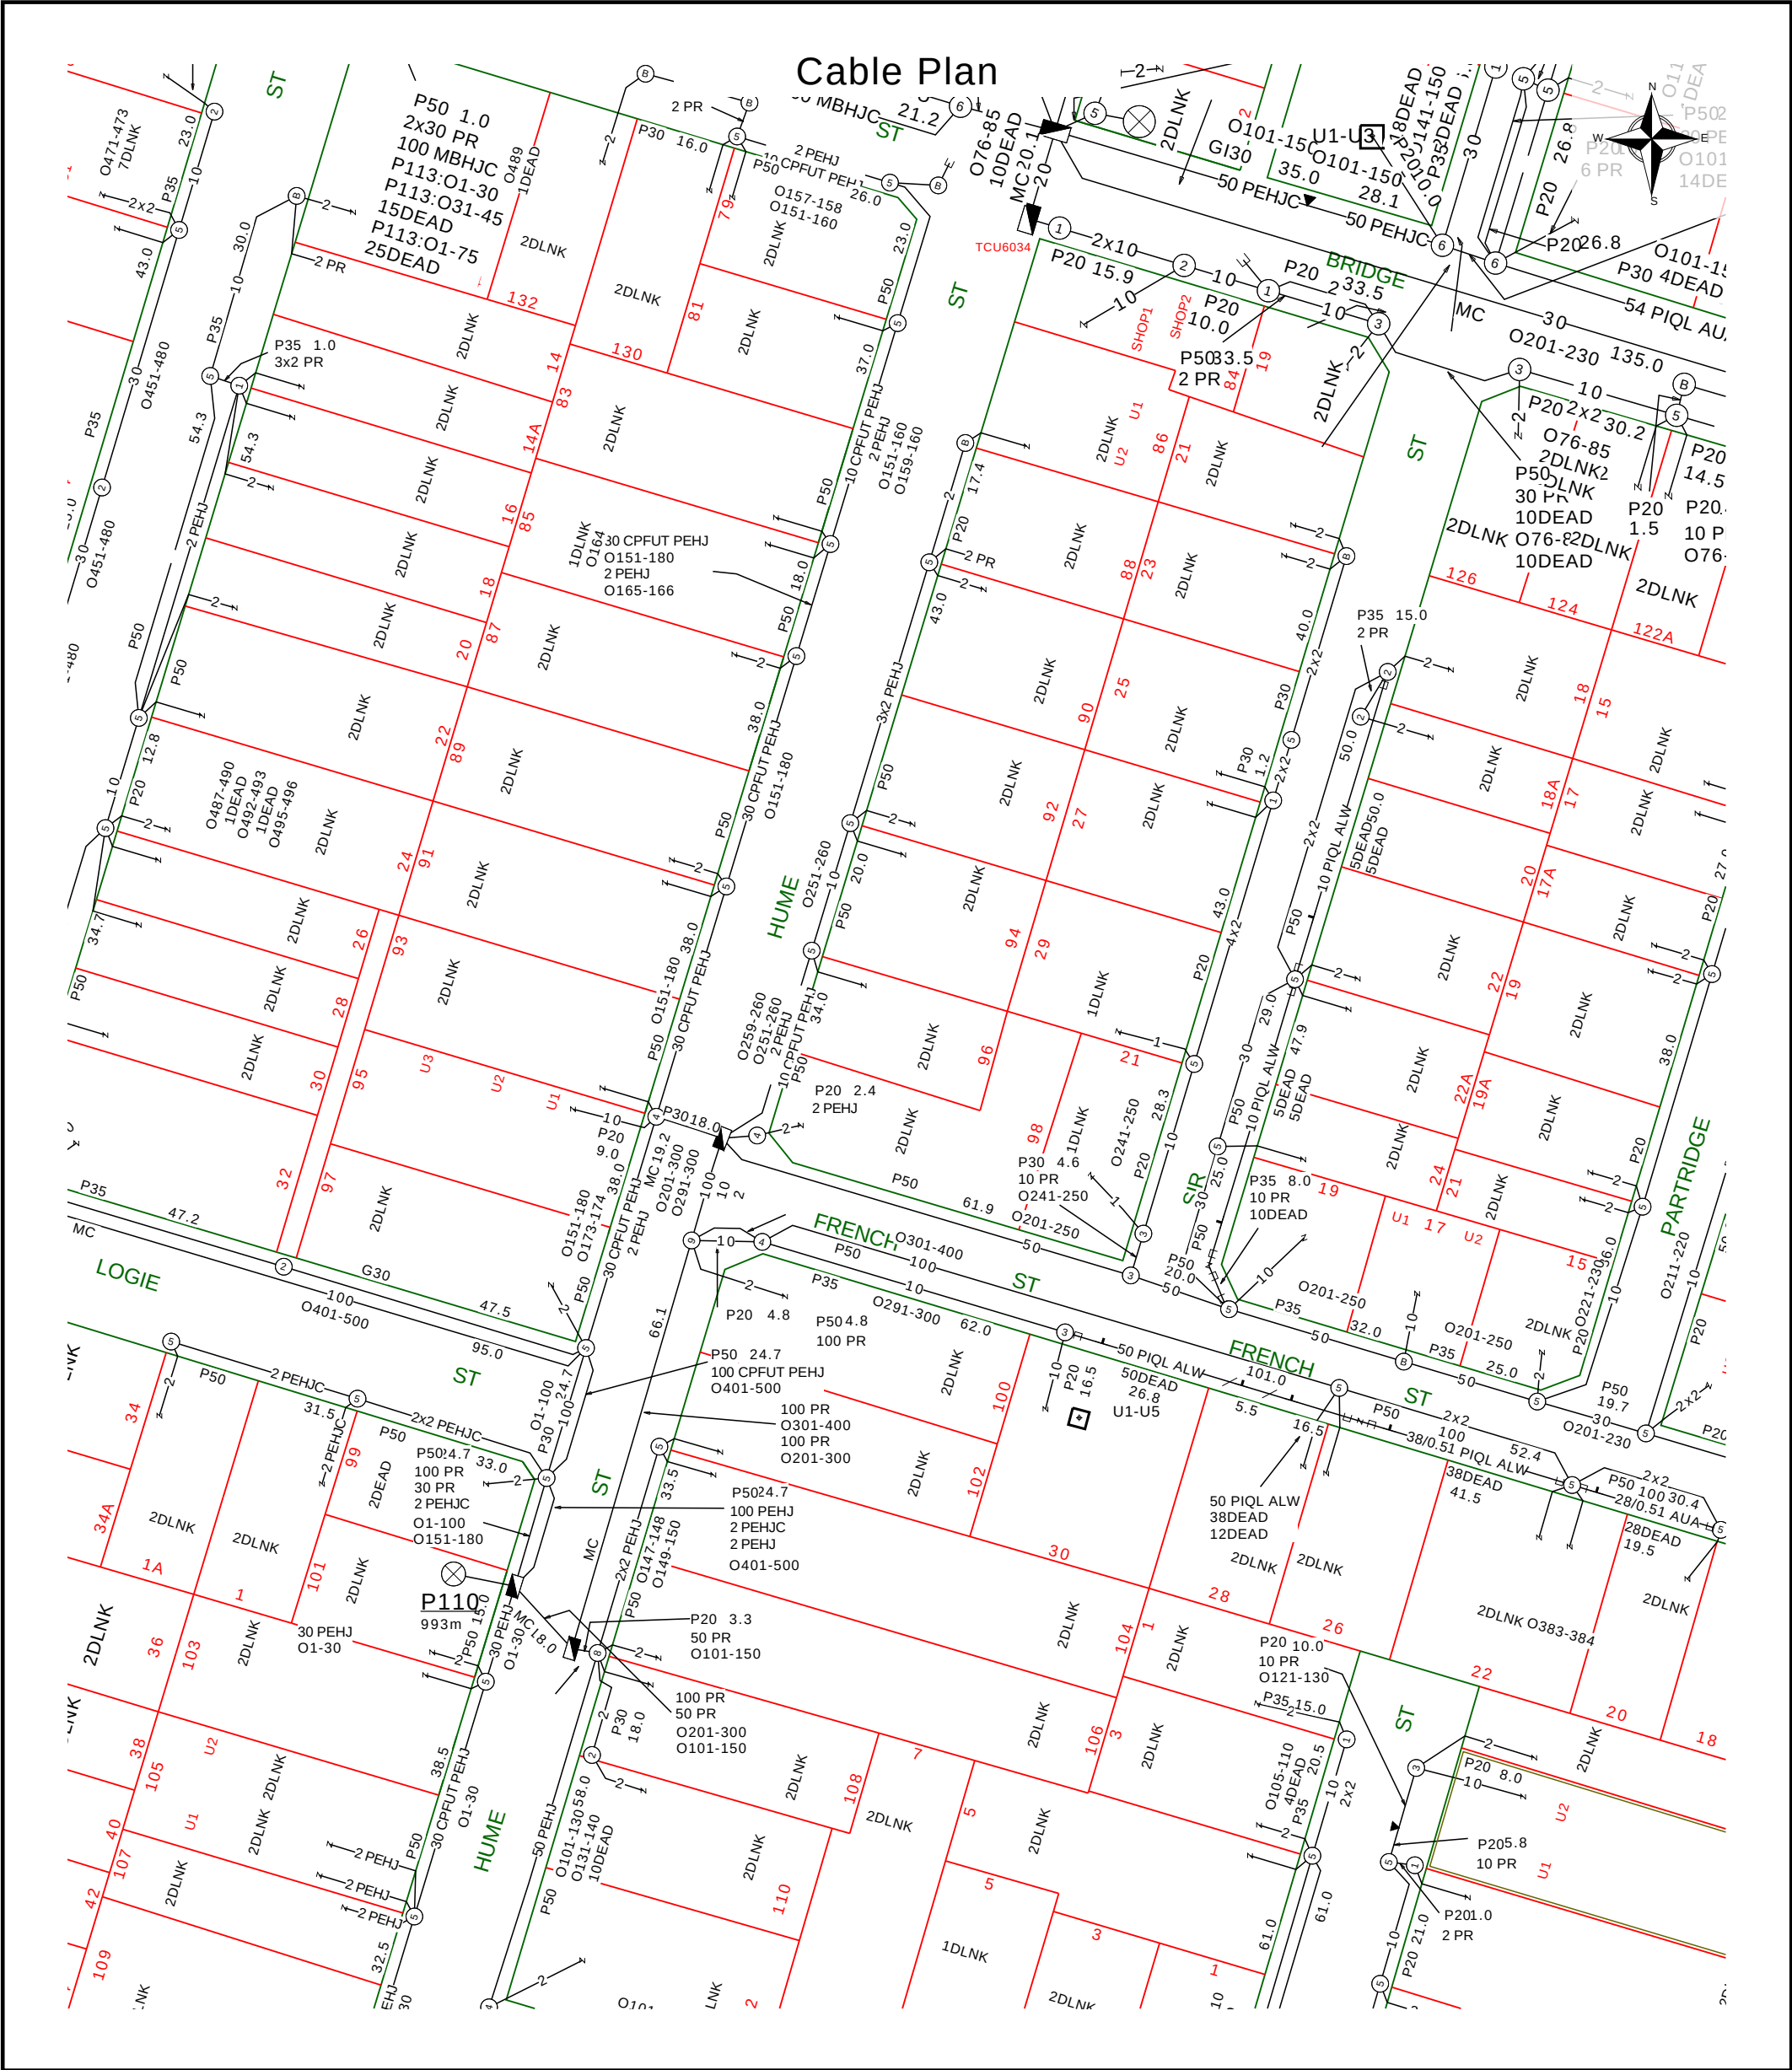


	Report Damage: https://service.telstra.com.au/customer/general/forms/report-damage-to-telstra Ph - 13 22 03 Email - Telstra.Plans@team.telstra.com Planned Services - ph 1800 653 935 (AEST bus hrs only) General Enquiries	Sequence Number: 278533654
TELSTRA LIMITED A.C.N. 086 174 781 Generated On 28/08/2026 13:53:34		Please read Duty of Care prior to any excavating

The above plan must be viewed in conjunction with the Mains Cable Plan on the following page

WARNING
Telstra plans and location information conform to Quality Level "D" of the Australian Standard AS 5488-Classification of Subsurface Utility Information. As such, Telstra supplied location information is indicative only. Spatial accuracy is not applicable to Quality Level D. Refer to AS 5488 for further details. The exact position of Telstra assets can only be validated by physically exposing it. Telstra does not warrant or hold out that its plans are accurate and accepts no responsibility for any inaccuracy. Further on site investigation is required to validate the exact location of Telstra plant prior to commencing construction work. A Certified Locating Organisation is an essential part of the process to validate the exact location of Telstra assets and to ensure the asset is protected during construction works.

See the Steps- Telstra Duty of Care that was provided in the email response.

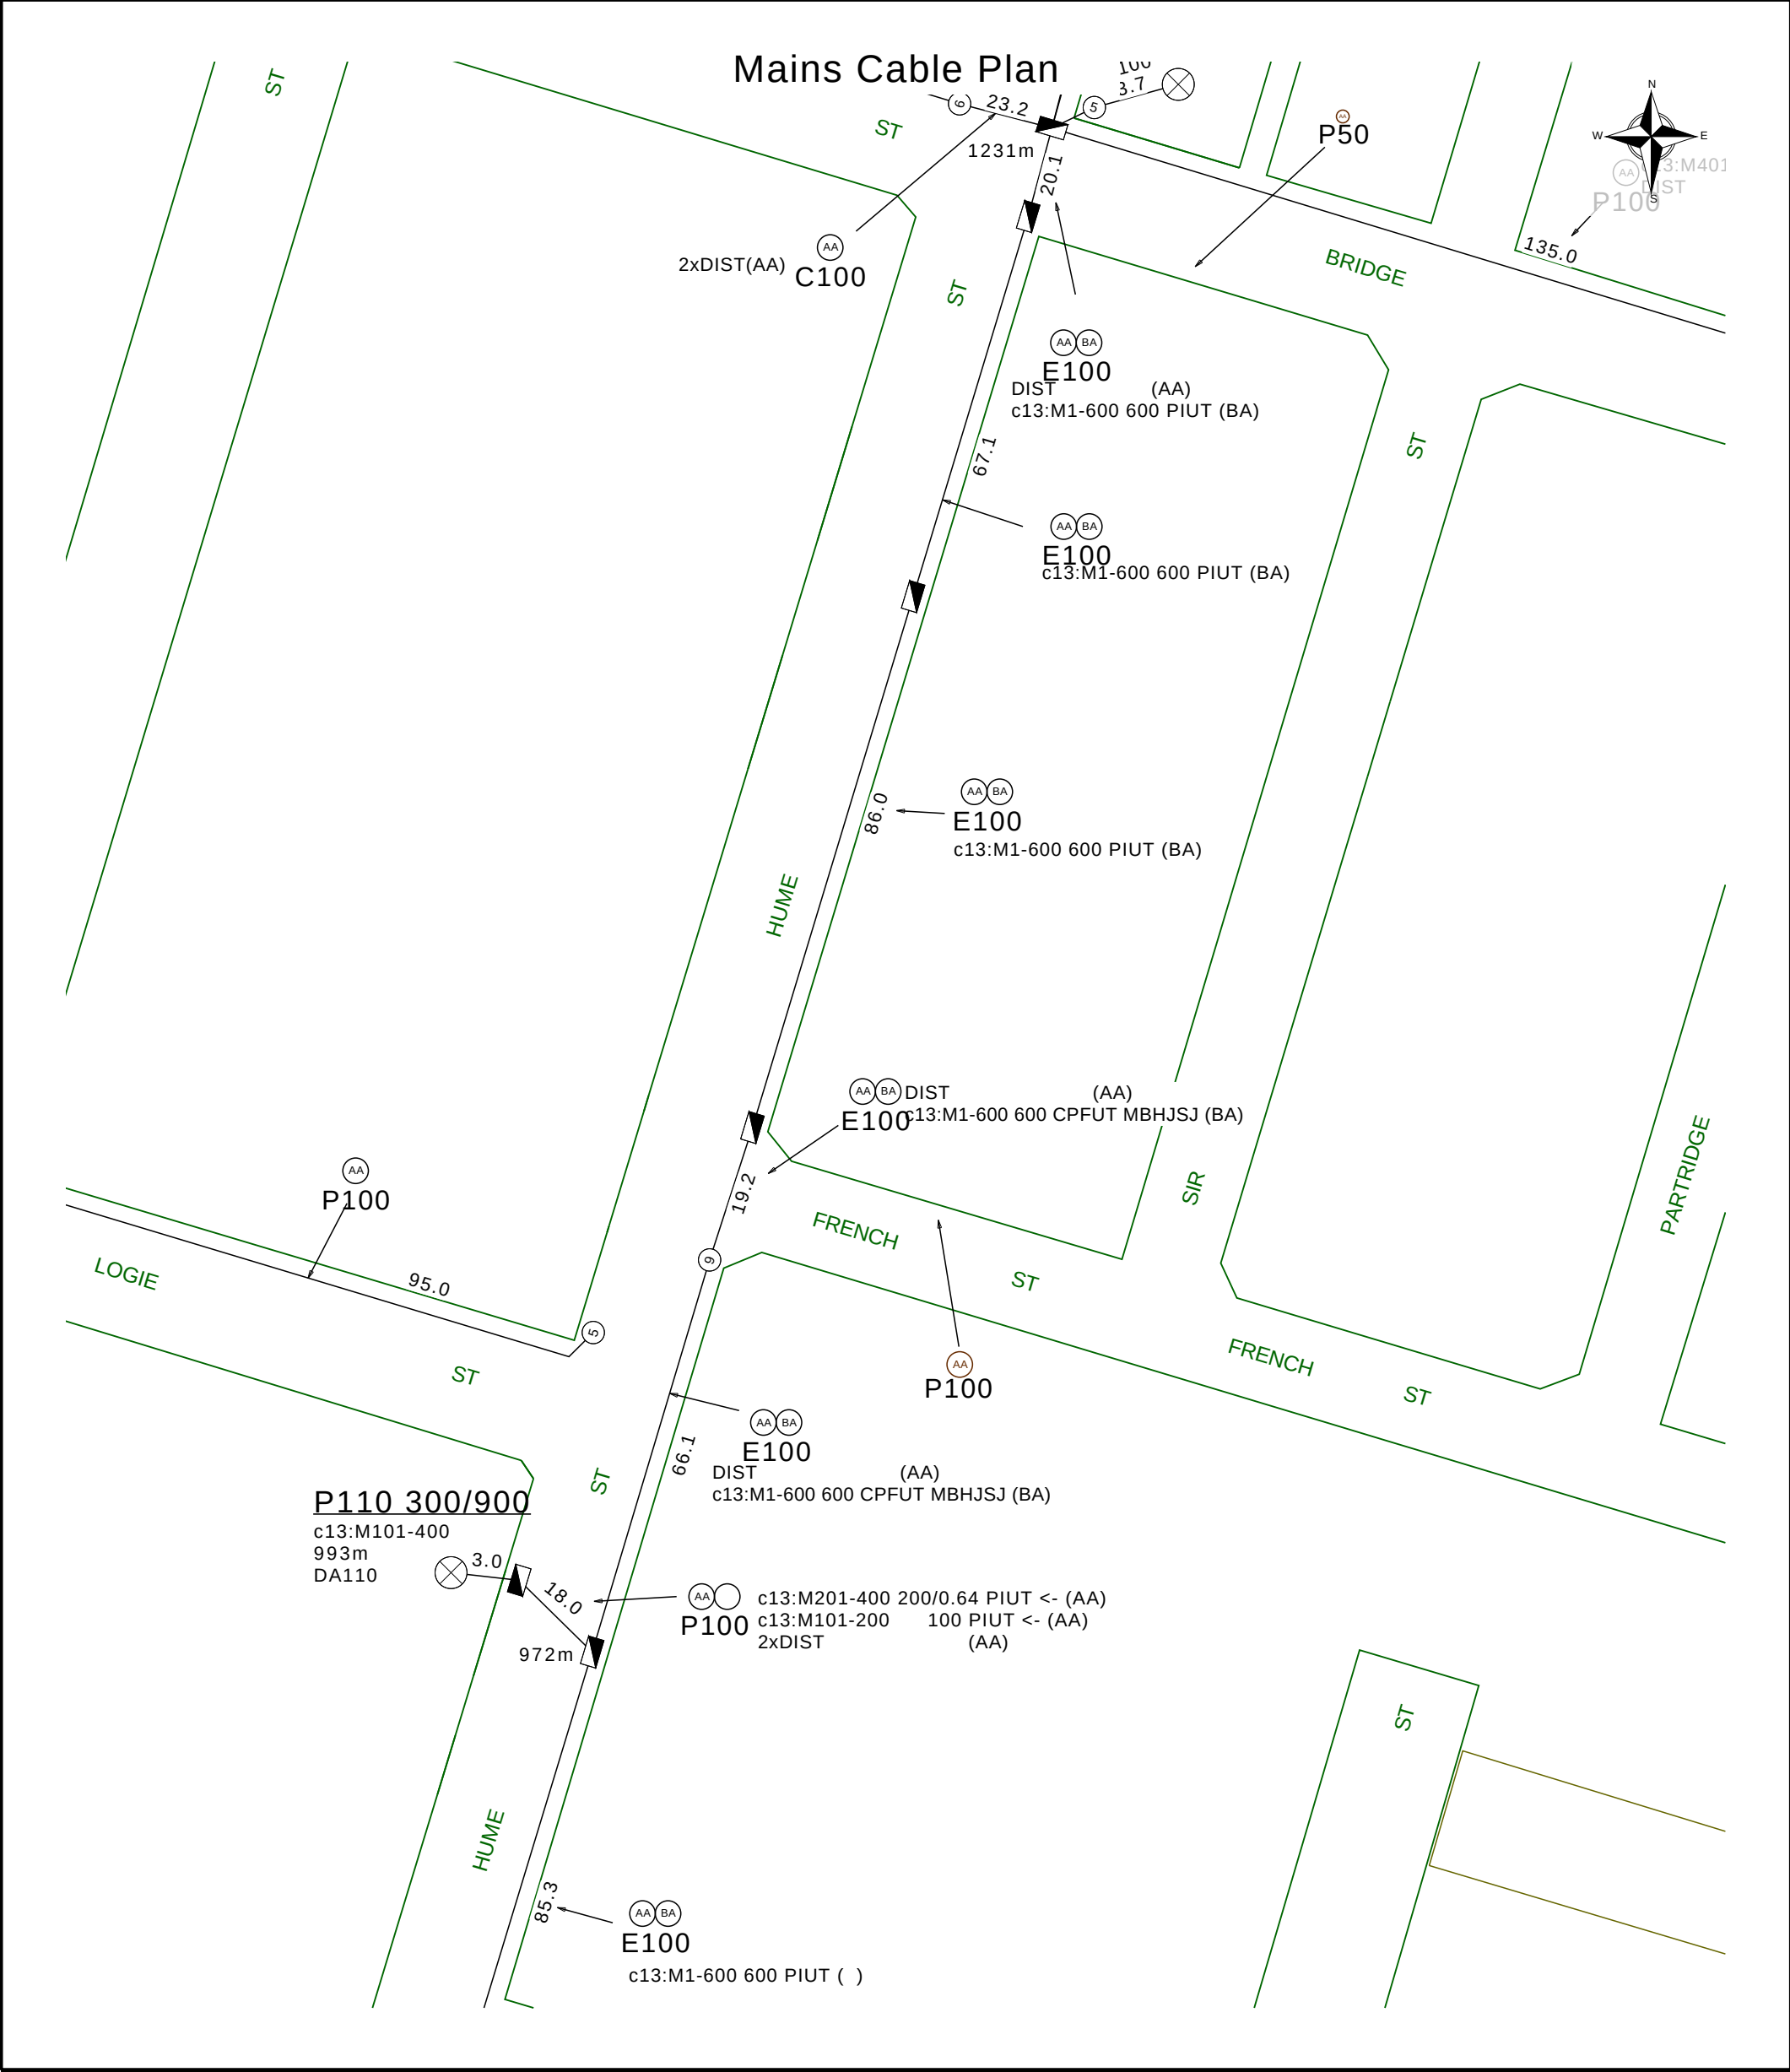

	Report Damage: https://service.telstra.com.au/customer/general/forms/report-damage-to-telstra Ph - 13 22 03 Email - Telstra.Plans@team.telstra.com Planned Services - ph 1800 653 935 (AEST bus hrs only) General Enquiries	Sequence Number: 278533654
	TELSTRA LIMITED A.C.N. 086 174 781	Please read Duty of Care prior to any excavating
	Generated On 28/08/2026 13:53:36	

The above plan must be viewed in conjunction with the Mains Cable Plan on the following page

WARNING
Telstra plans and location information conform to Quality Level "D" of the Australian Standard AS 5488-Classification of Subsurface Utility Information. As such, Telstra supplied location information is indicative only. Spatial accuracy is not applicable to Quality Level D. Refer to AS 5488 for further details. The exact position of Telstra assets can only be validated by physically exposing it. Telstra does not warrant or hold out that its plans are accurate and accepts no responsibility for any inaccuracy. Further on site investigation is required to validate the exact location of Telstra plant prior to commencing construction work. A Certified Locating Organisation is an essential part of the process to validate the exact location of Telstra assets and to ensure the asset is protected during construction works.


See the Steps- Telstra Duty of Care that was provided in the email response.

Page 2 of 2

LEGEND



	Leadin terminates at a Customer Address		Cable Joining Pit Number / Letter indicating Pit type/size
	Exchange Major Cable Present		Elevated Joint (above ground joint on buried cable)
	Pillar / Cabinet Above ground Free Standing		Telstra Plant in shared Utility trench
	Above ground Complex Equipment Please note: Powered by 240v electricity		Aerial cable / or cable on wall
OC	Other Carrier Telecommunication Cable/ Asset. Not Telstra Owned		Aerial cable (attached to joint use Pole e.g., Power Pole)
DIST	Distribution cables in Main Cable Ducts		Marker Post Installed
MC	Main Cable ducts on a Distribution Plan		Buried Transponder
	Blocked or Damaged Duct		Marker Post & Transponder
	Footway Access Chamber (can vary between 1-lid to 12-lid)		Optical Fibre Cable Direct Buried
	NBN Pillar		Direct Buried Cable
	Third Party Owned Network Non-Telstra		nbn owned network

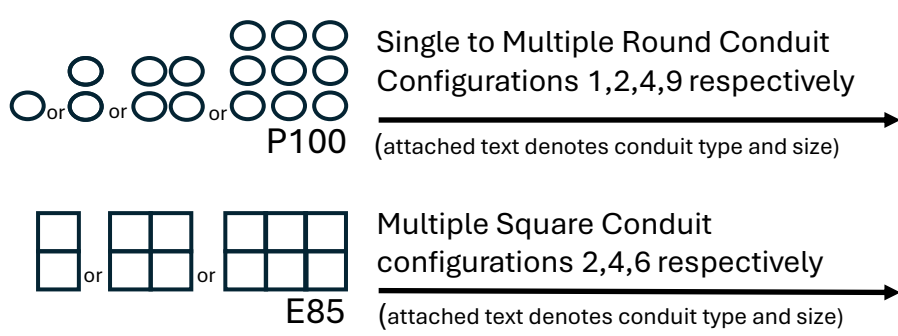

Some examples of conduit type and size:

A - Asbestos cement, P - PVC / Plastic, C - Concrete, GI - Galvanised Iron, E - Earthenware


Conduit sizes nominally range from 20mm to 100mm

P50 50mm PVC conduit

P100 100mm PVC conduit

A100 100mm asbestos cement conduit

Some Examples of how to read Telstra Plans

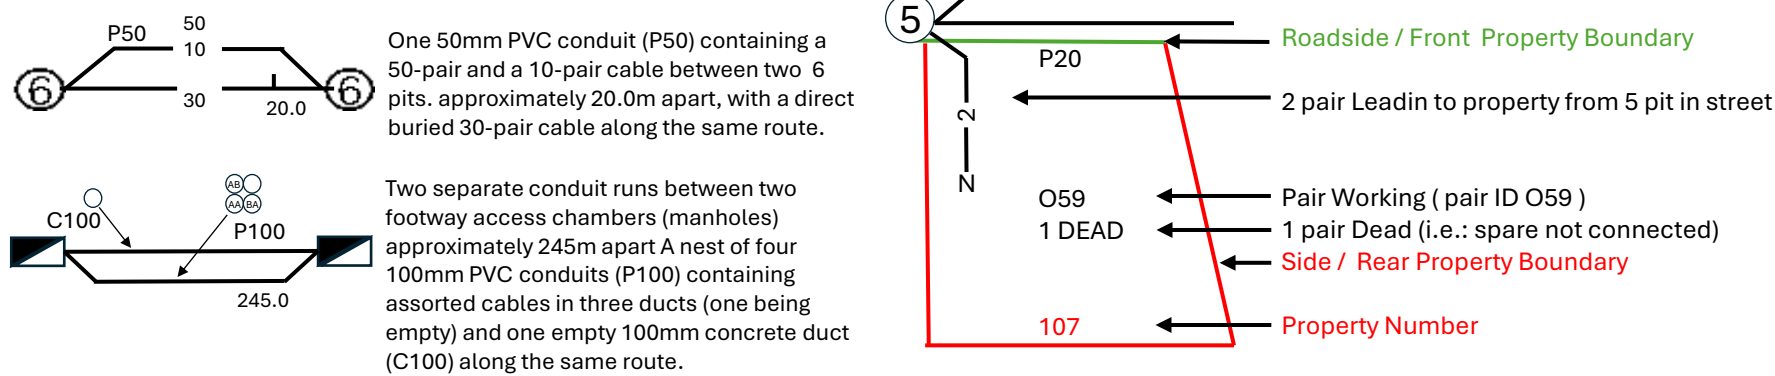

The 5 Ps of Safe Excavation

<https://www.byda.com.au/before-you-dig/best-practice-guides/>

Plan	Prepare	Pothole	Protect	Proceed
Plan your job. Use the BYDA service at least one day before your job is due to begin, and ensure you have the correct plans and information required to carry out a safe project.	Prepare by communicating with asset owners if you need assistance. Look for clues onsite. Engage a Certified Locator.	Potholing is physically sighting the asset by hand digging or hydro vacuum extraction.	Protecting and supporting the exposed infrastructure is the responsibility of the excavator. Always erect safety barriers in areas of risk and enforce exclusion zones.	Only proceed with your excavation work after planning, preparing, potholing (unless prohibited), and having protective measures in place.



Legend

- BYDA Enquiry Area
- Abandoned Water Pipe
- Water Hydrant
- Reticulation Main
- Water Service
- Pit
- Stormwater Pipe
- Sewer Gravity Main
- Sewer Manhole
- Sewer Service
- Street Tree

Whilst all due care has been taken in the preparation of this plan / information, the accuracy of the provided information cannot be guaranteed.


All information **MUST** be verified on site. Please refer any discrepancies to Toowoomba Regional Council by phoning 131 872.

No part of this plan is to be reproduced without Toowoomba Regional Council permission.

Refer to the attached Disclaimer for more information.

In an emergency contact Toowoomba Regional Council on 131 TRC (131 872)

28/08/26 (valid for 30 days)

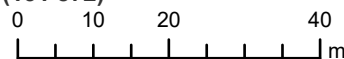

Scale 1:1,000